



Community Development Department - Building Division
1607 NW 136 Ave., Bldg. B · Sunrise, FL 33323 · P: 954.572.2354 F: 954.572.2357

RESIDENTIAL OVERHEAD OR UNDERGROUND SERVICE CHANGE

JOB ADDRESS _____


CONTRACTOR OR OWNER NAME _____

TYPE OF SERVICE:

____ UNDERGROUND
____ OVERHEAD

ALL CONDUCTORS SIZED PER NEC ARTICLE 220

*ALL UNDERGROUND SERVICE CONDUCTORS MUST HAVE
A WARNING RIBBON 12" ABOVE CONDUIT 300.5 (D) (3)*

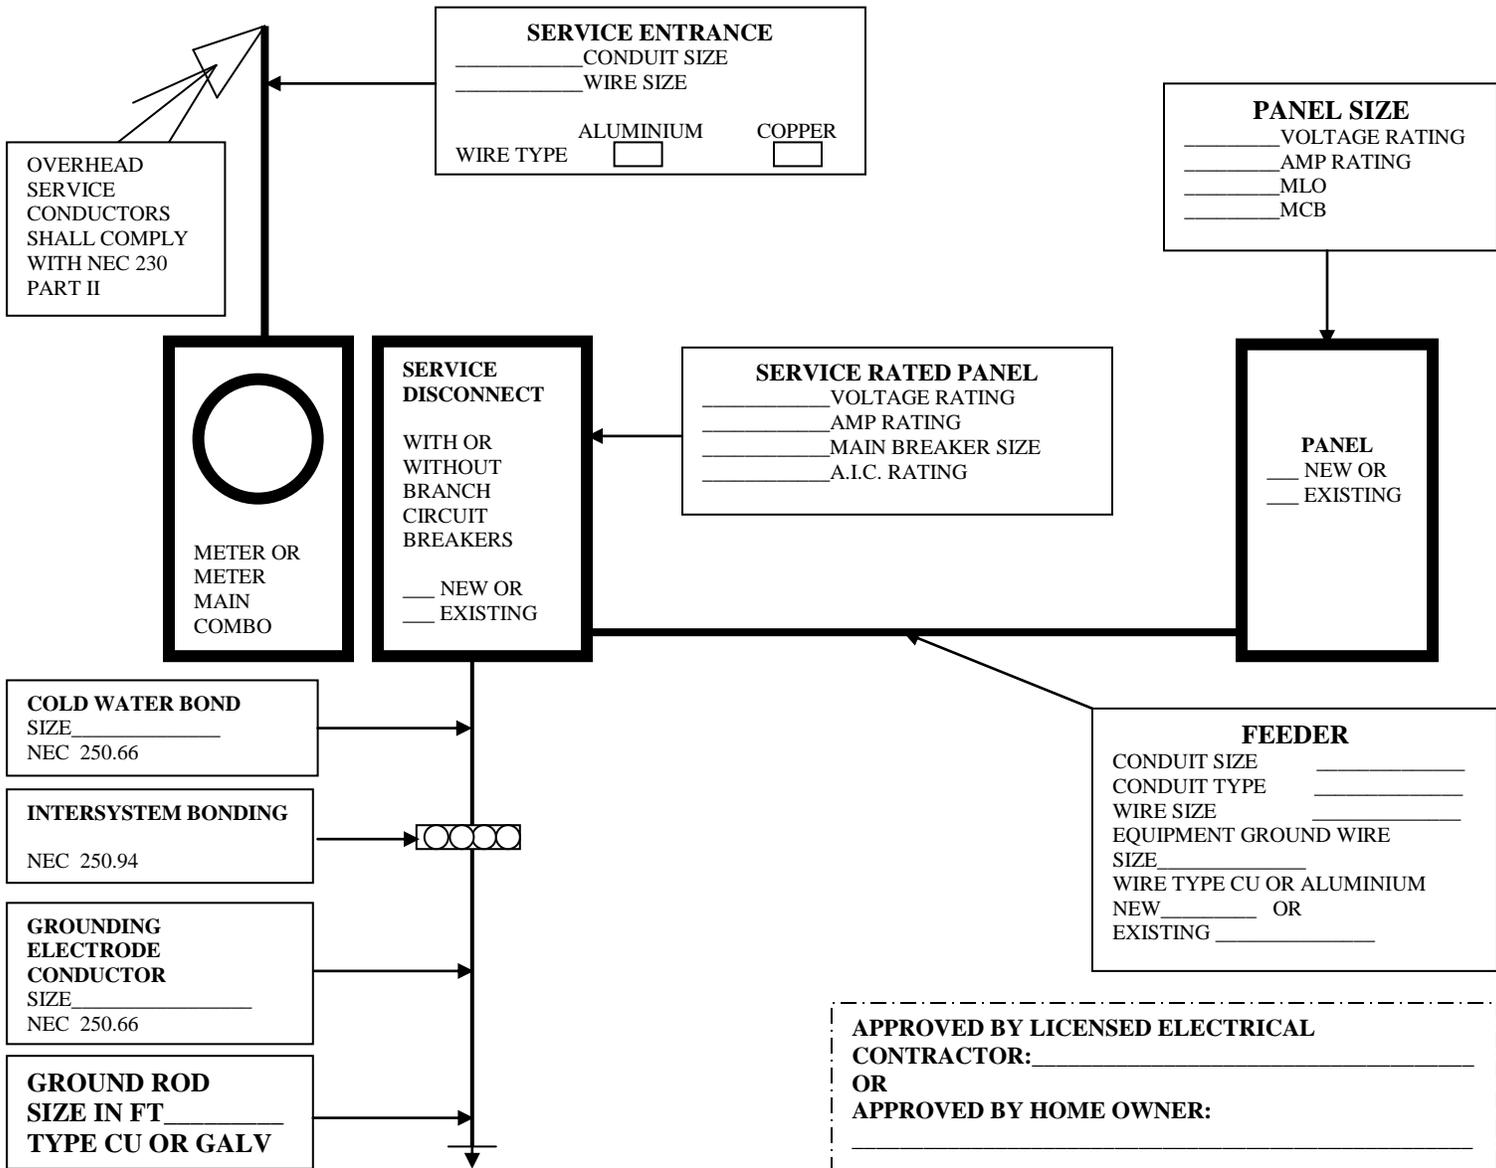

City of Sunrise
APPROVED BY _____
ELECTRICAL DIVISION

APPROVED BY LICENSED ELECTRICAL CONTRACTOR: _____
OR
APPROVED BY HOME OWNER: _____

NOTARY SEAL: _____
DATE: _____